

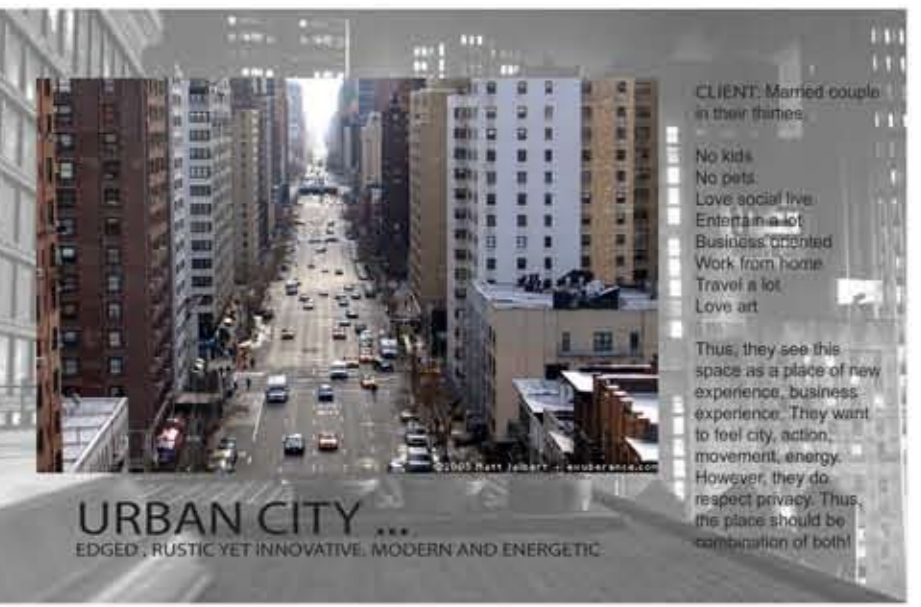
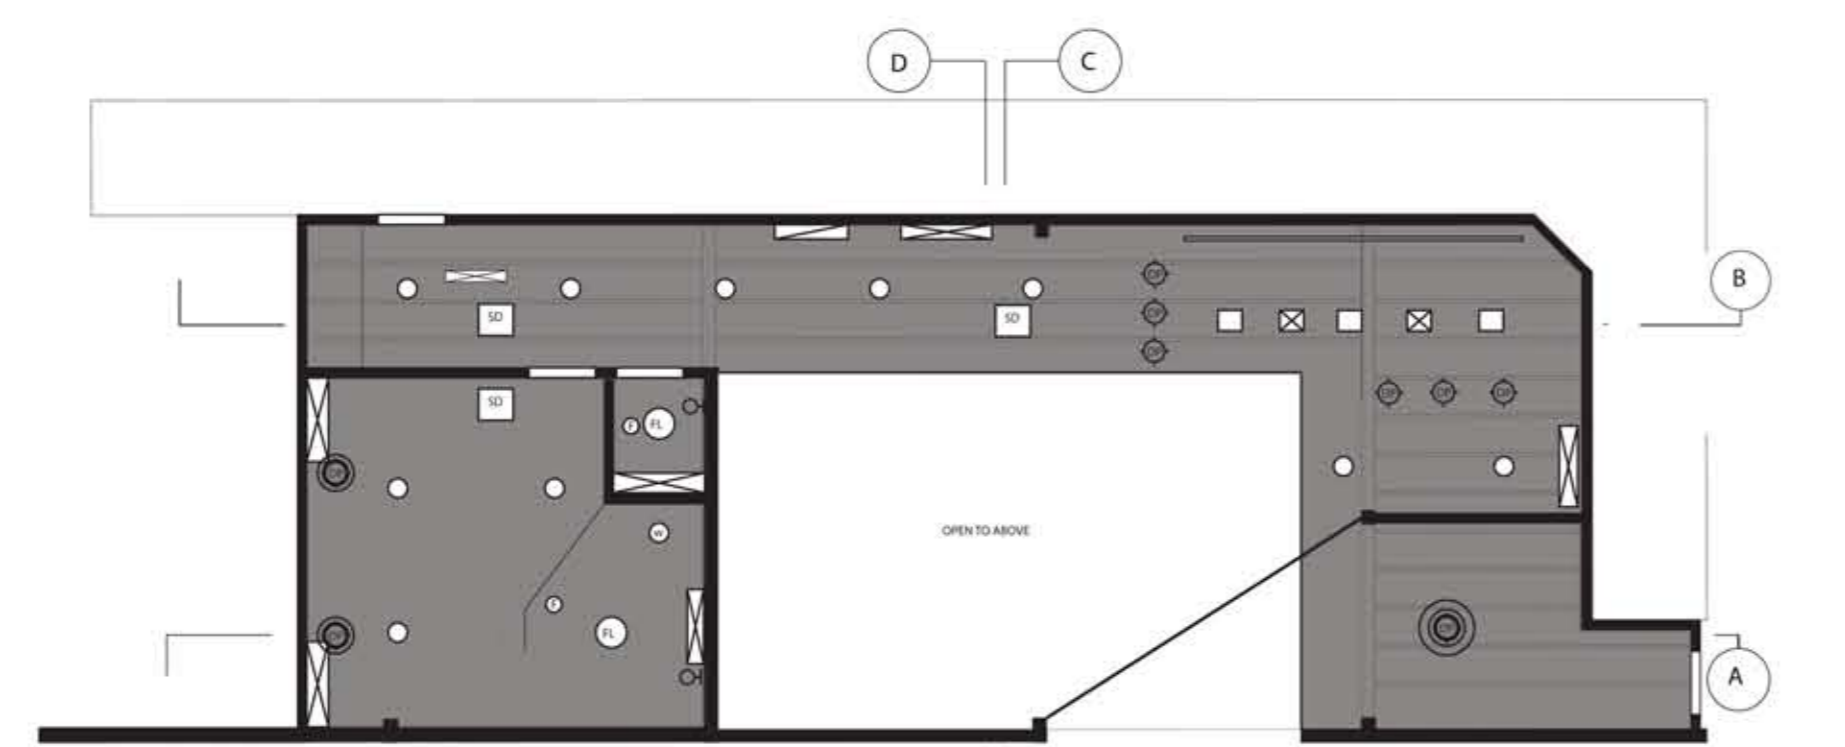
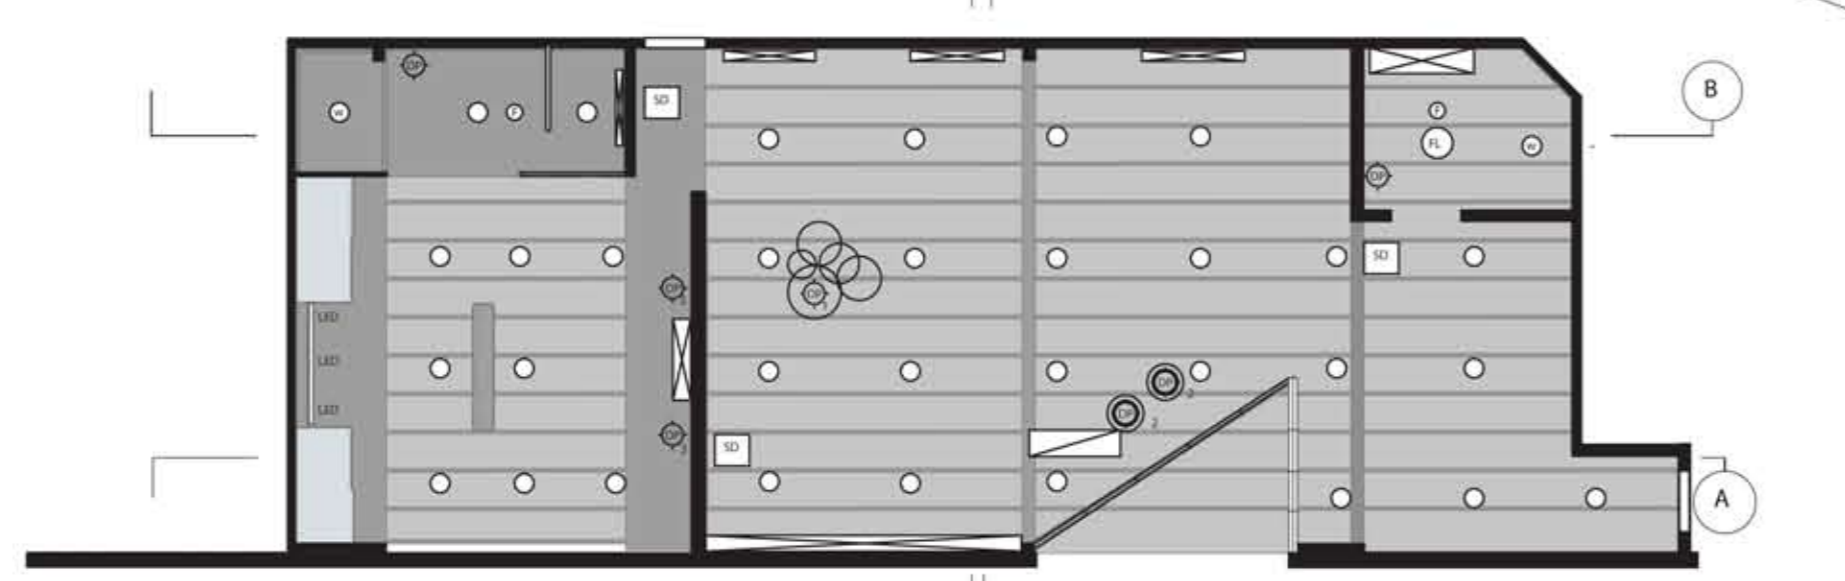
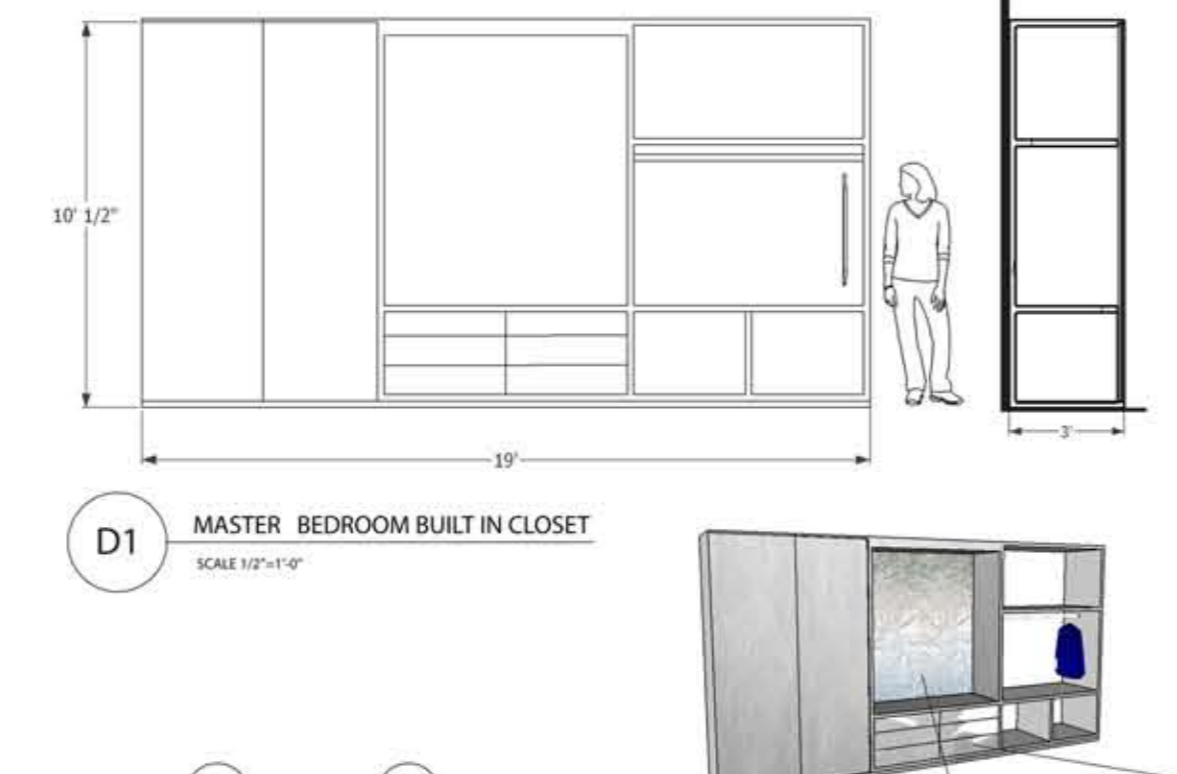


URBAN CITY LOFT

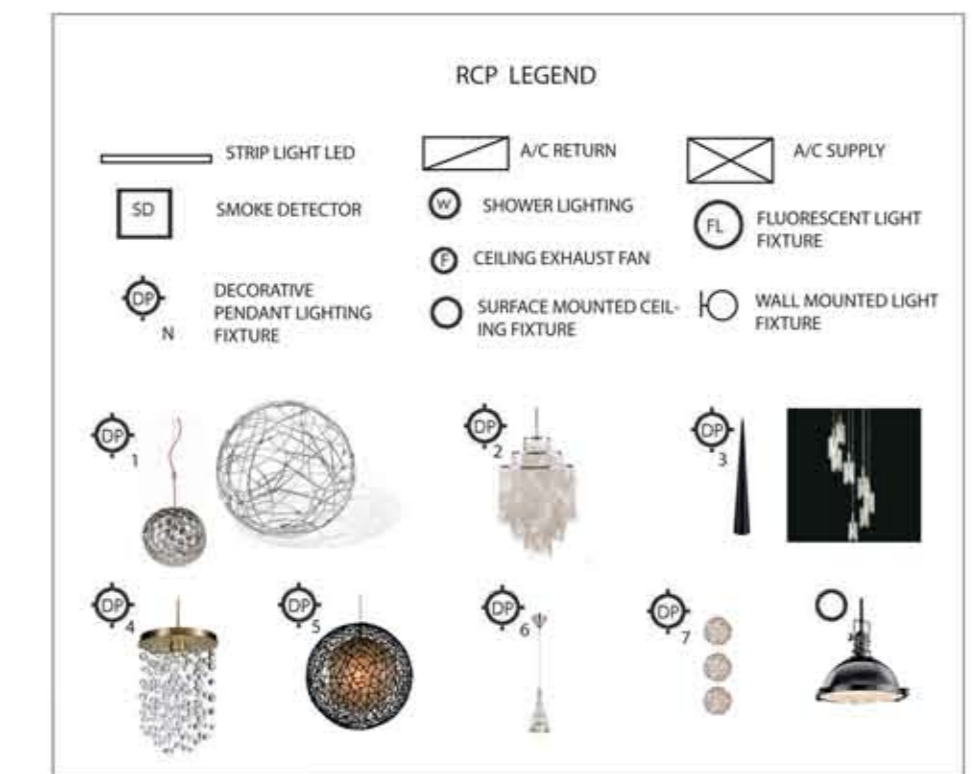

CLIENT: Married couple in their 30s.
No kids.
No pets.
Love social life.
Enjoy music.
Business-minded.
Work from home.
Travel a bit.
Love art.

THEY: They see the space as a place of new experience, business experience. They want to feel city, action, movement, energy. However, they do respect privacy. Their goal would be combination of both.

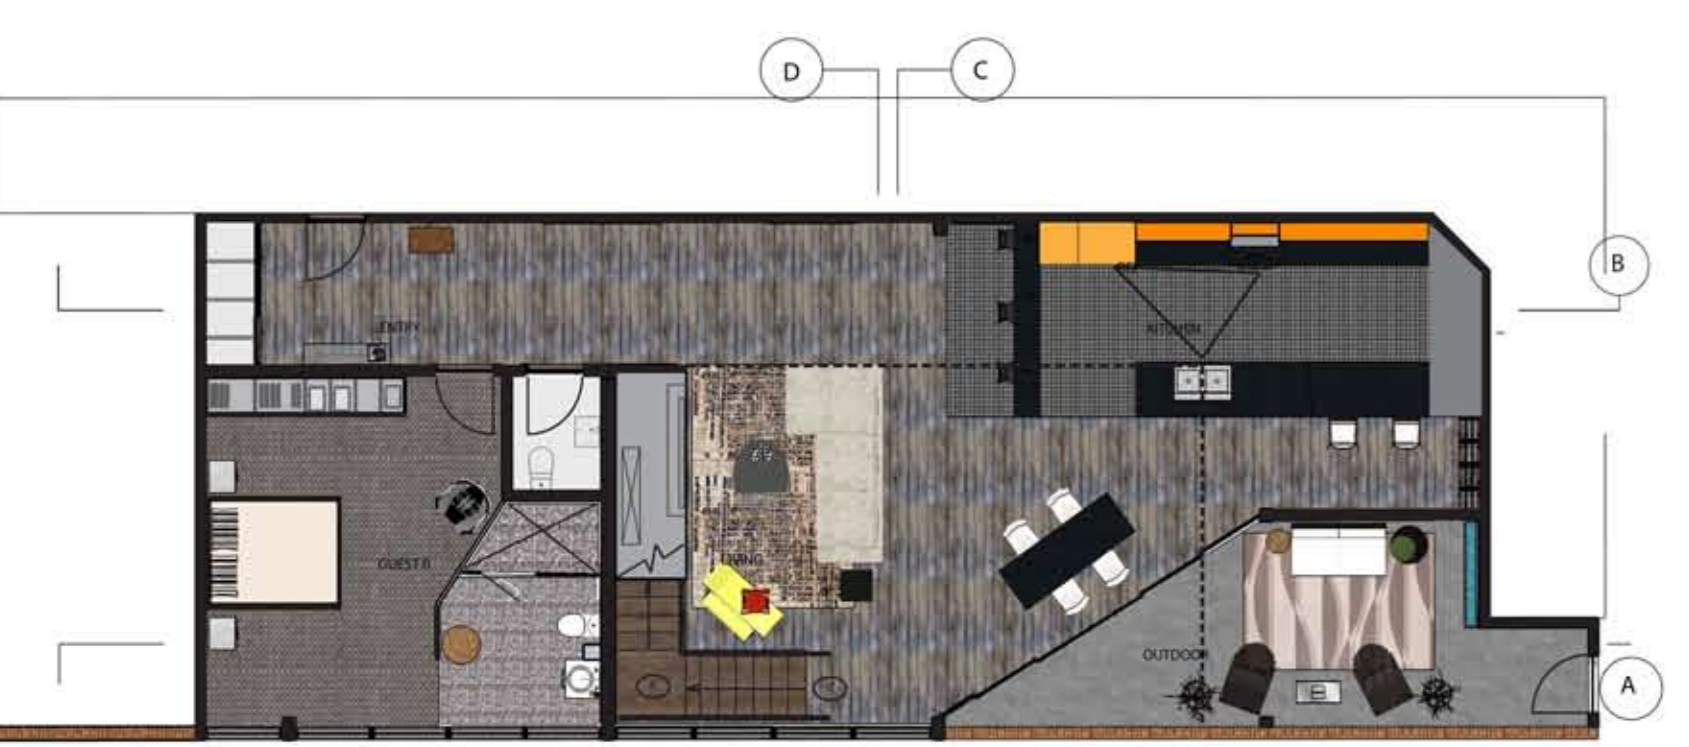


A SECTION
SCALE 1/4"=1'-0"

B SECTION
SCALE 1/4"=1'-0"

D2 CUSTOM DINING TABLE
SCALE 1/2"=1'-0"



URBAN CITY LOFT

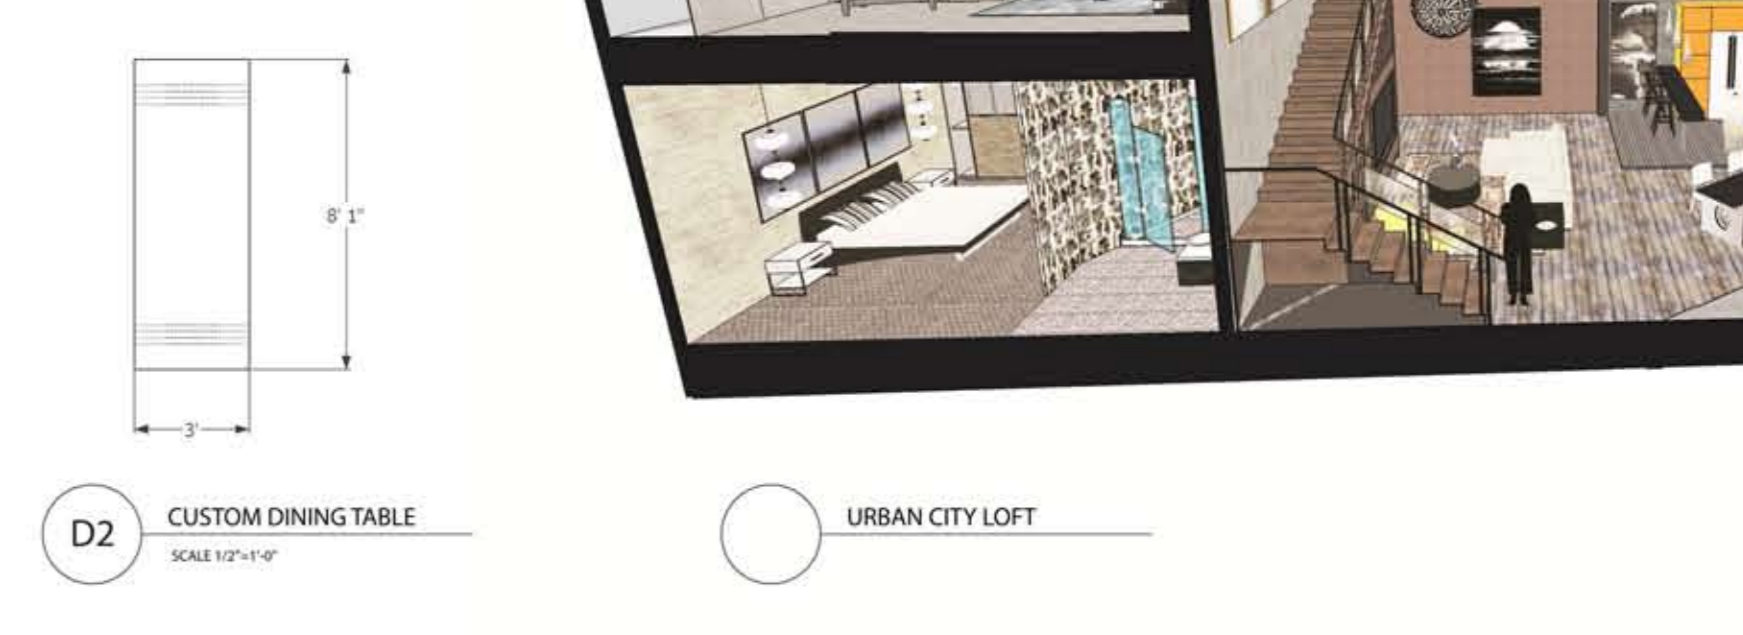

C SECTION
SCALE 1/4"=1'-0"

D SECTION
SCALE 1/4"=1'-0"